


PENOBSCOT BAY

Wooster Cove

16

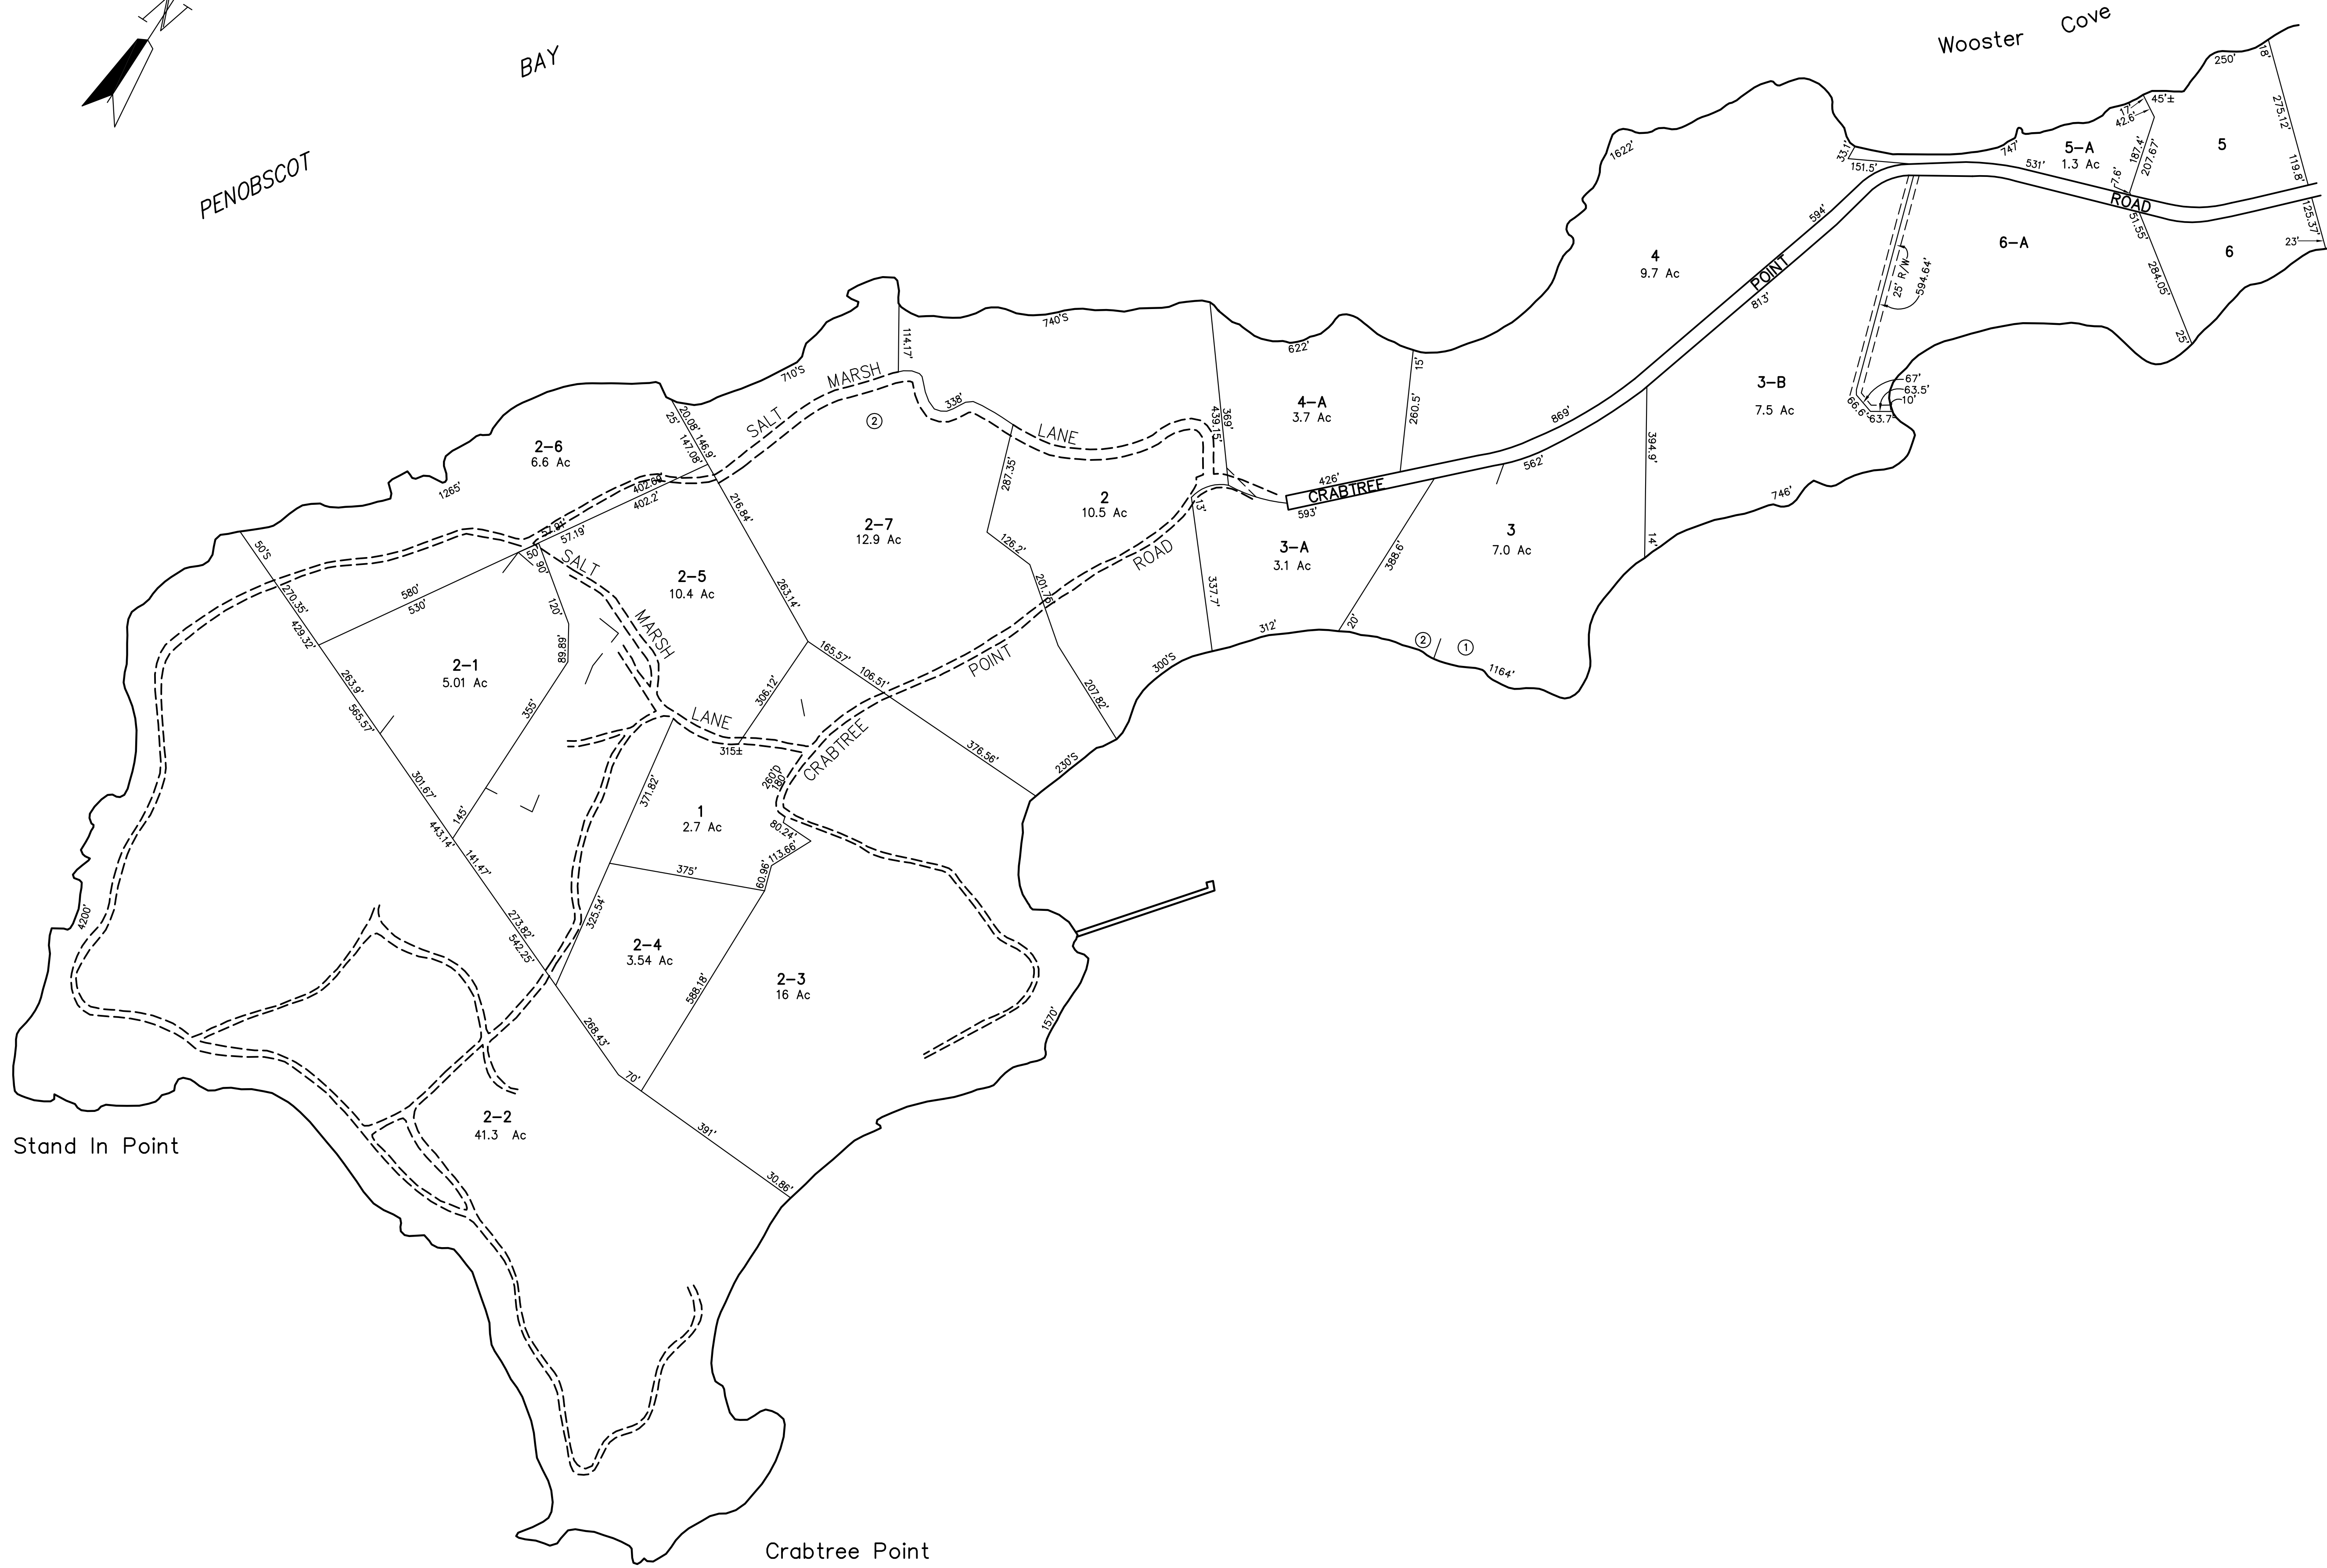

Stand In Point

Crabtree Point

PARCEL NUMBERS . . . . . 1  
 ADJACENT MAPS . . . . . 2  
 MATCH LINE . . . . .

FOR ASSESSMENT PURPOSES ONLY  
 NOT TO BE USED FOR CONVEYANCES

REVISED & REPRINTED BY  
**CAI Technologies**  
 Precision Mapping. Geospatial Solutions.  
 11 PLEASANT STREET, LITTLETON, NH 03561  
 800.322.4540 - WWW.CAI-TECH.COM

CURRENT TO: APRIL 1, 2015

PROPERTY MAP  
**TOWN OF NORTH HAVEN**  
 KNOX COUNTY, MAINE

PREPARED BY  
**JAMES W. SEWALL COMPANY** OLD TOWN, MAINE  
 SCALE : 1" = 200± FEET

15